




**Musheireb – MU** - Consists of 17 Shops from the Ground Floor with an Area of 52.2 Square Meter with 1 Toilet plus Mezzanine Floor with an Area of 41.7 Square Meter with 1 Toilet . The property is located in Musheireb Area, Doha-Qatar



Front Elevation Actual View

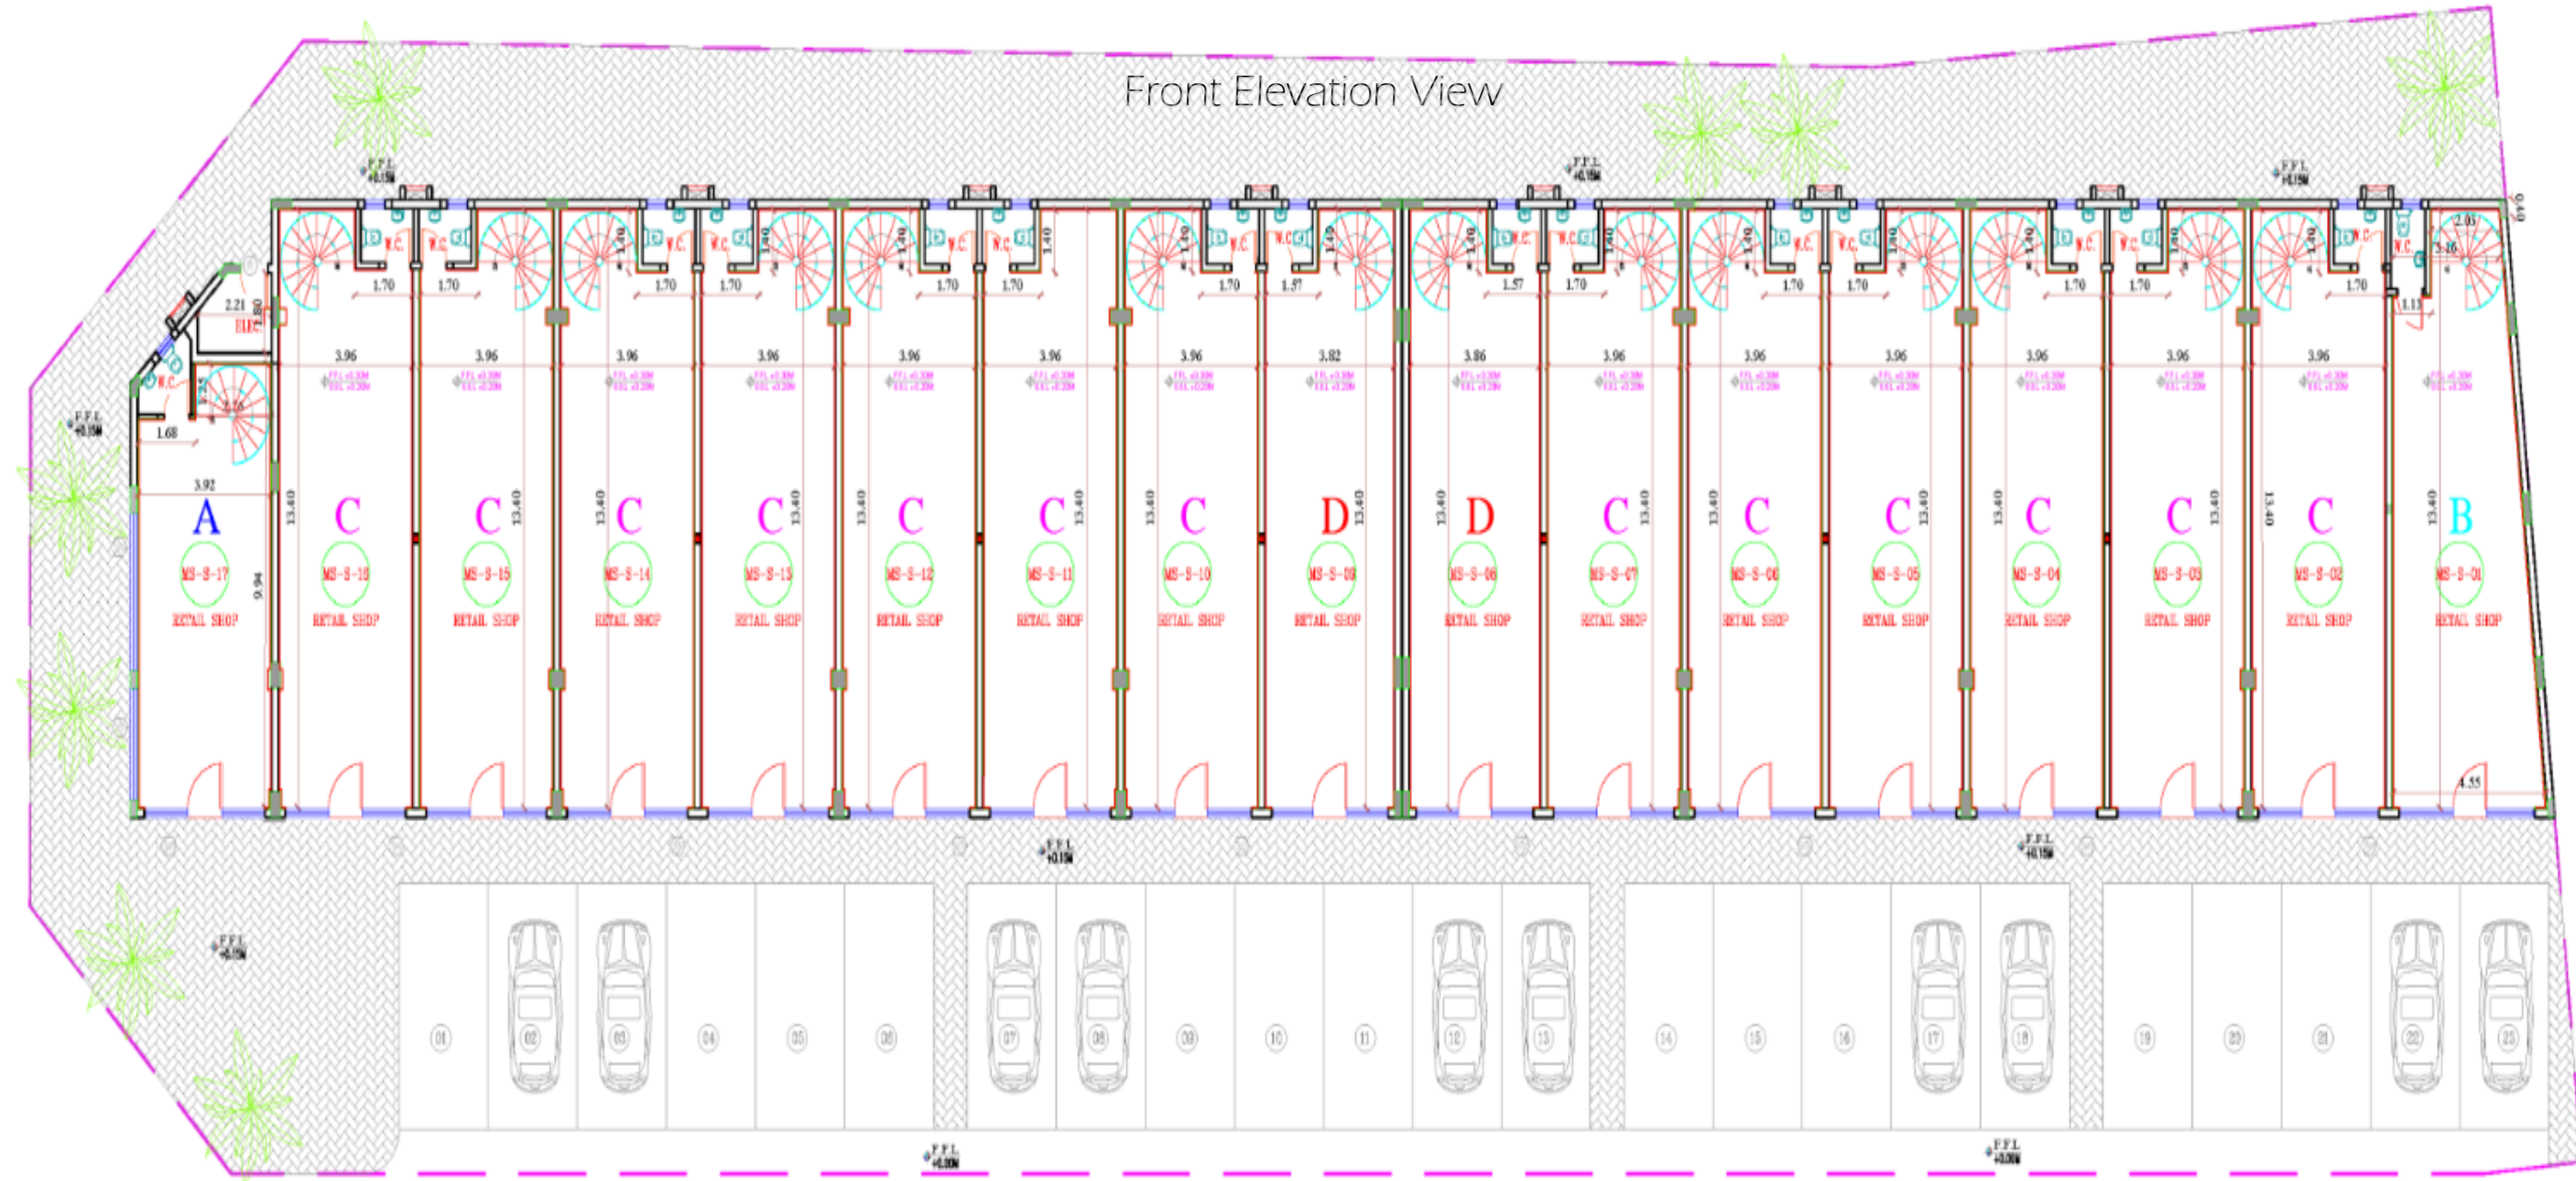

01 TYPE A GROUND FLOOR RETAIL SHOP PLAN WITH SITE LAYOUT  
 SCALE: 1:500




Front Elevation View




Ground Area Actual View

Ground Floor View

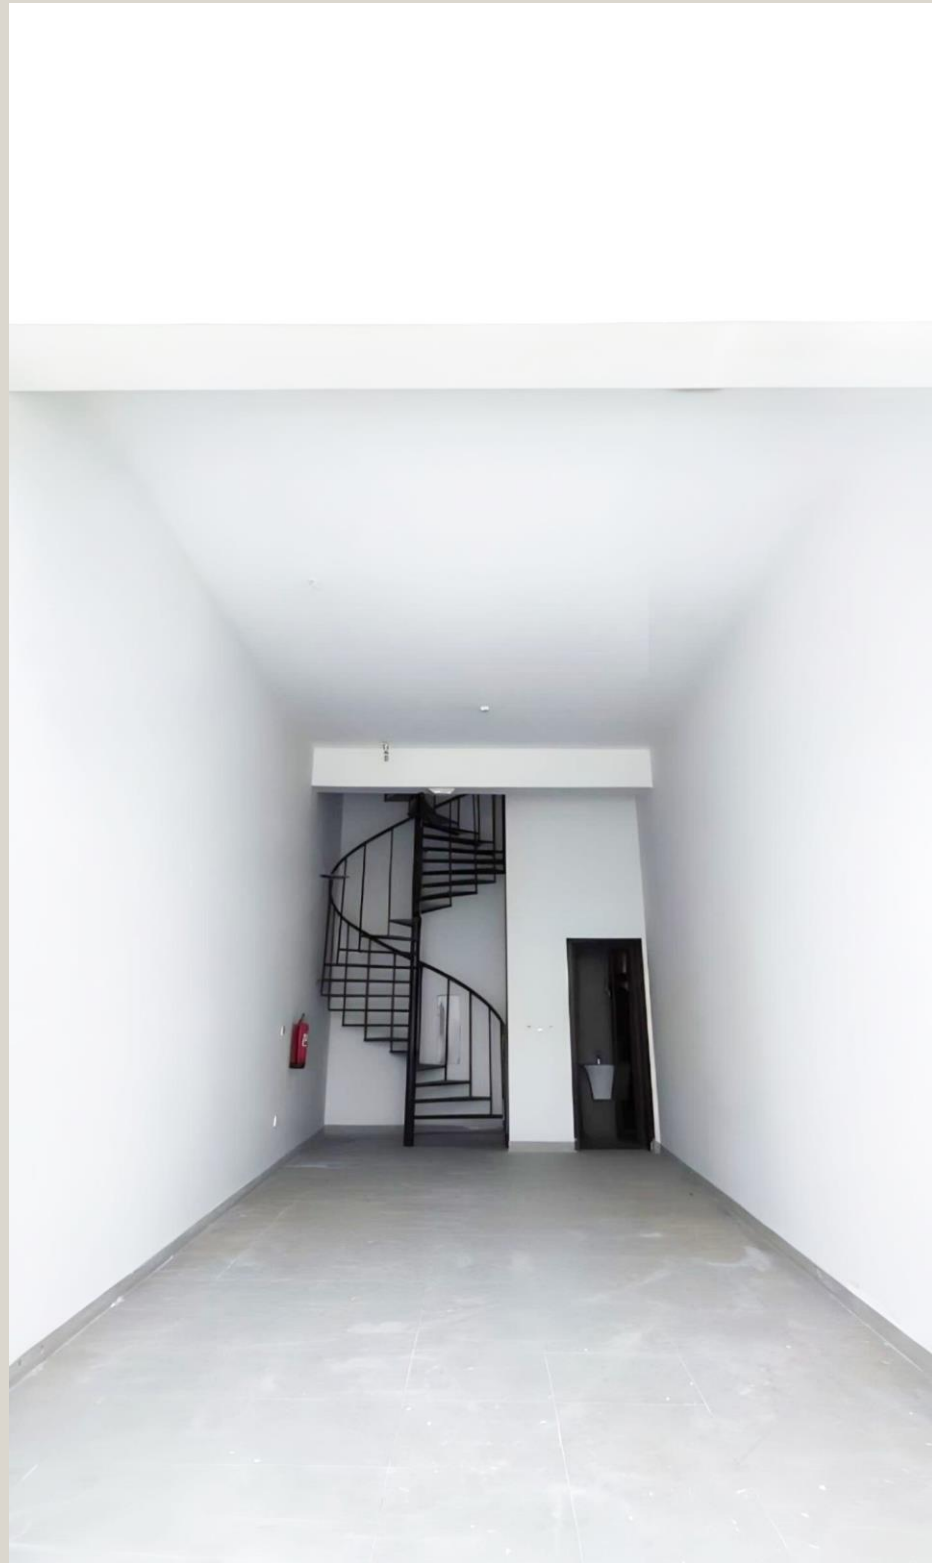

Ground Floor Actual View

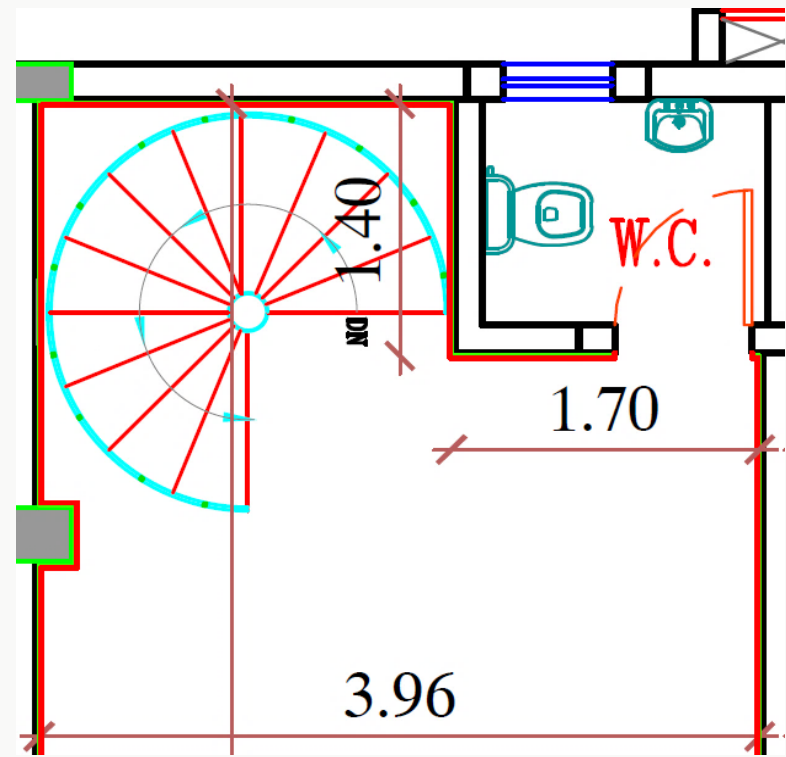

Spiral Staircase & Washroom

Mezzanine View




Mezzanine Actual View





Mezzanine Spiral Staircase & Washroom Actual View

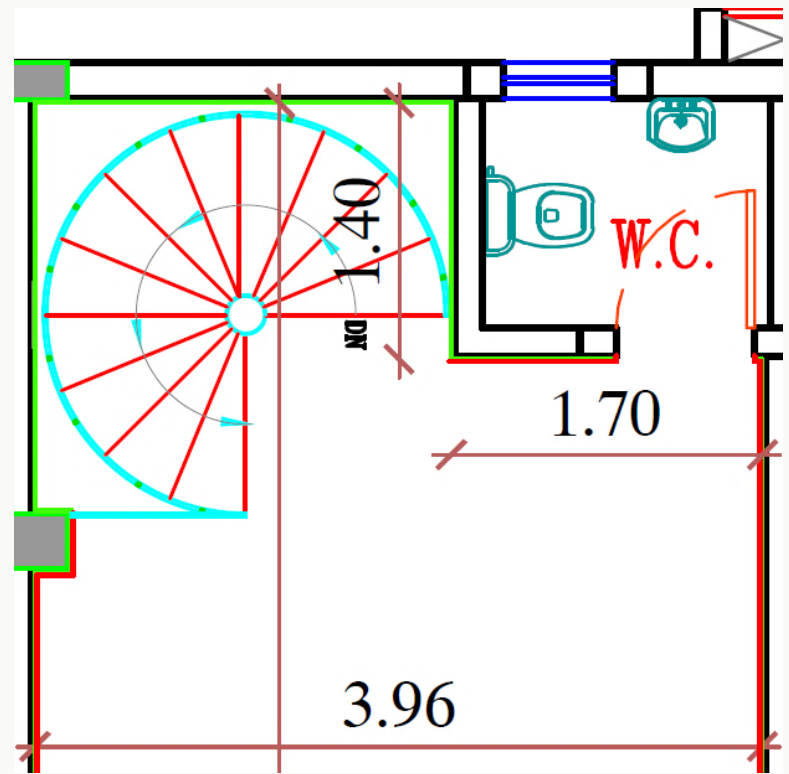

Mezzanine Spiral Staircase & Washroom View

## Contact Details

Feraz Zaabalawi  
Real Estate – Manager

+974 5585 6111  
[z.feras@morooob.com](mailto:z.feras@morooob.com)

Wissal Jaghmouma  
Real Estate – Advisor

+974 5585 3111  
[j.wissal@morooob.com](mailto:j.wissal@morooob.com)

### Morooob Real Estate

2nd Floor, Building No. 51 Street 201 Zone 55, Doha

Tel: +974 3377 7860

[info@morooob.com](mailto:info@morooob.com)

[www.morooob.com](http://www.morooob.com)

### Our Social Media Accounts



<https://www.facebook.com/alhtc.qa/>



<https://www.instagram.com/morooobqa/>



<https://www.linkedin.com/company/htcqa/>